



THIS DOCUMENT IS SUPPLIED IN STRICT CONFIDENCE AND MUST NOT BE LENT, REPRODUCED OR DISCLOSED TO ANY THIRD PARTY WITHOUT THE WRITTEN CONSENT OF GRAF UK LIMITED

DO NOT SCALE - IF IN DOUBT ASK

NOTES:-

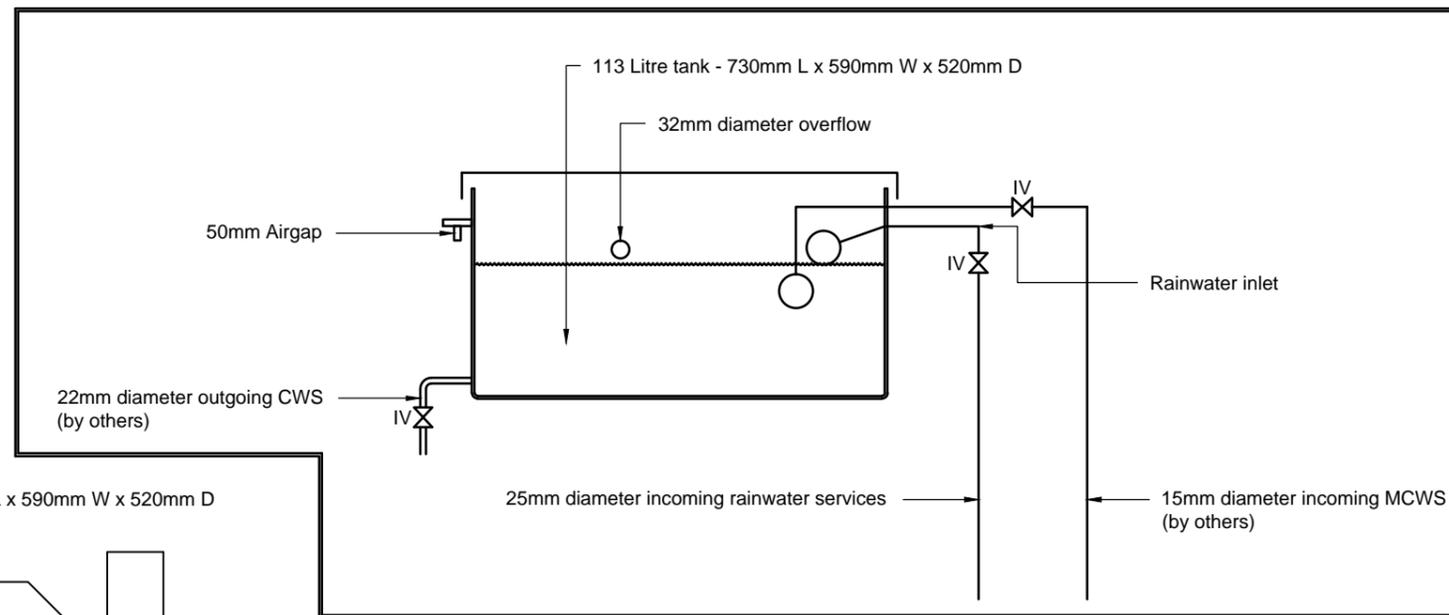

Water Tank Detail

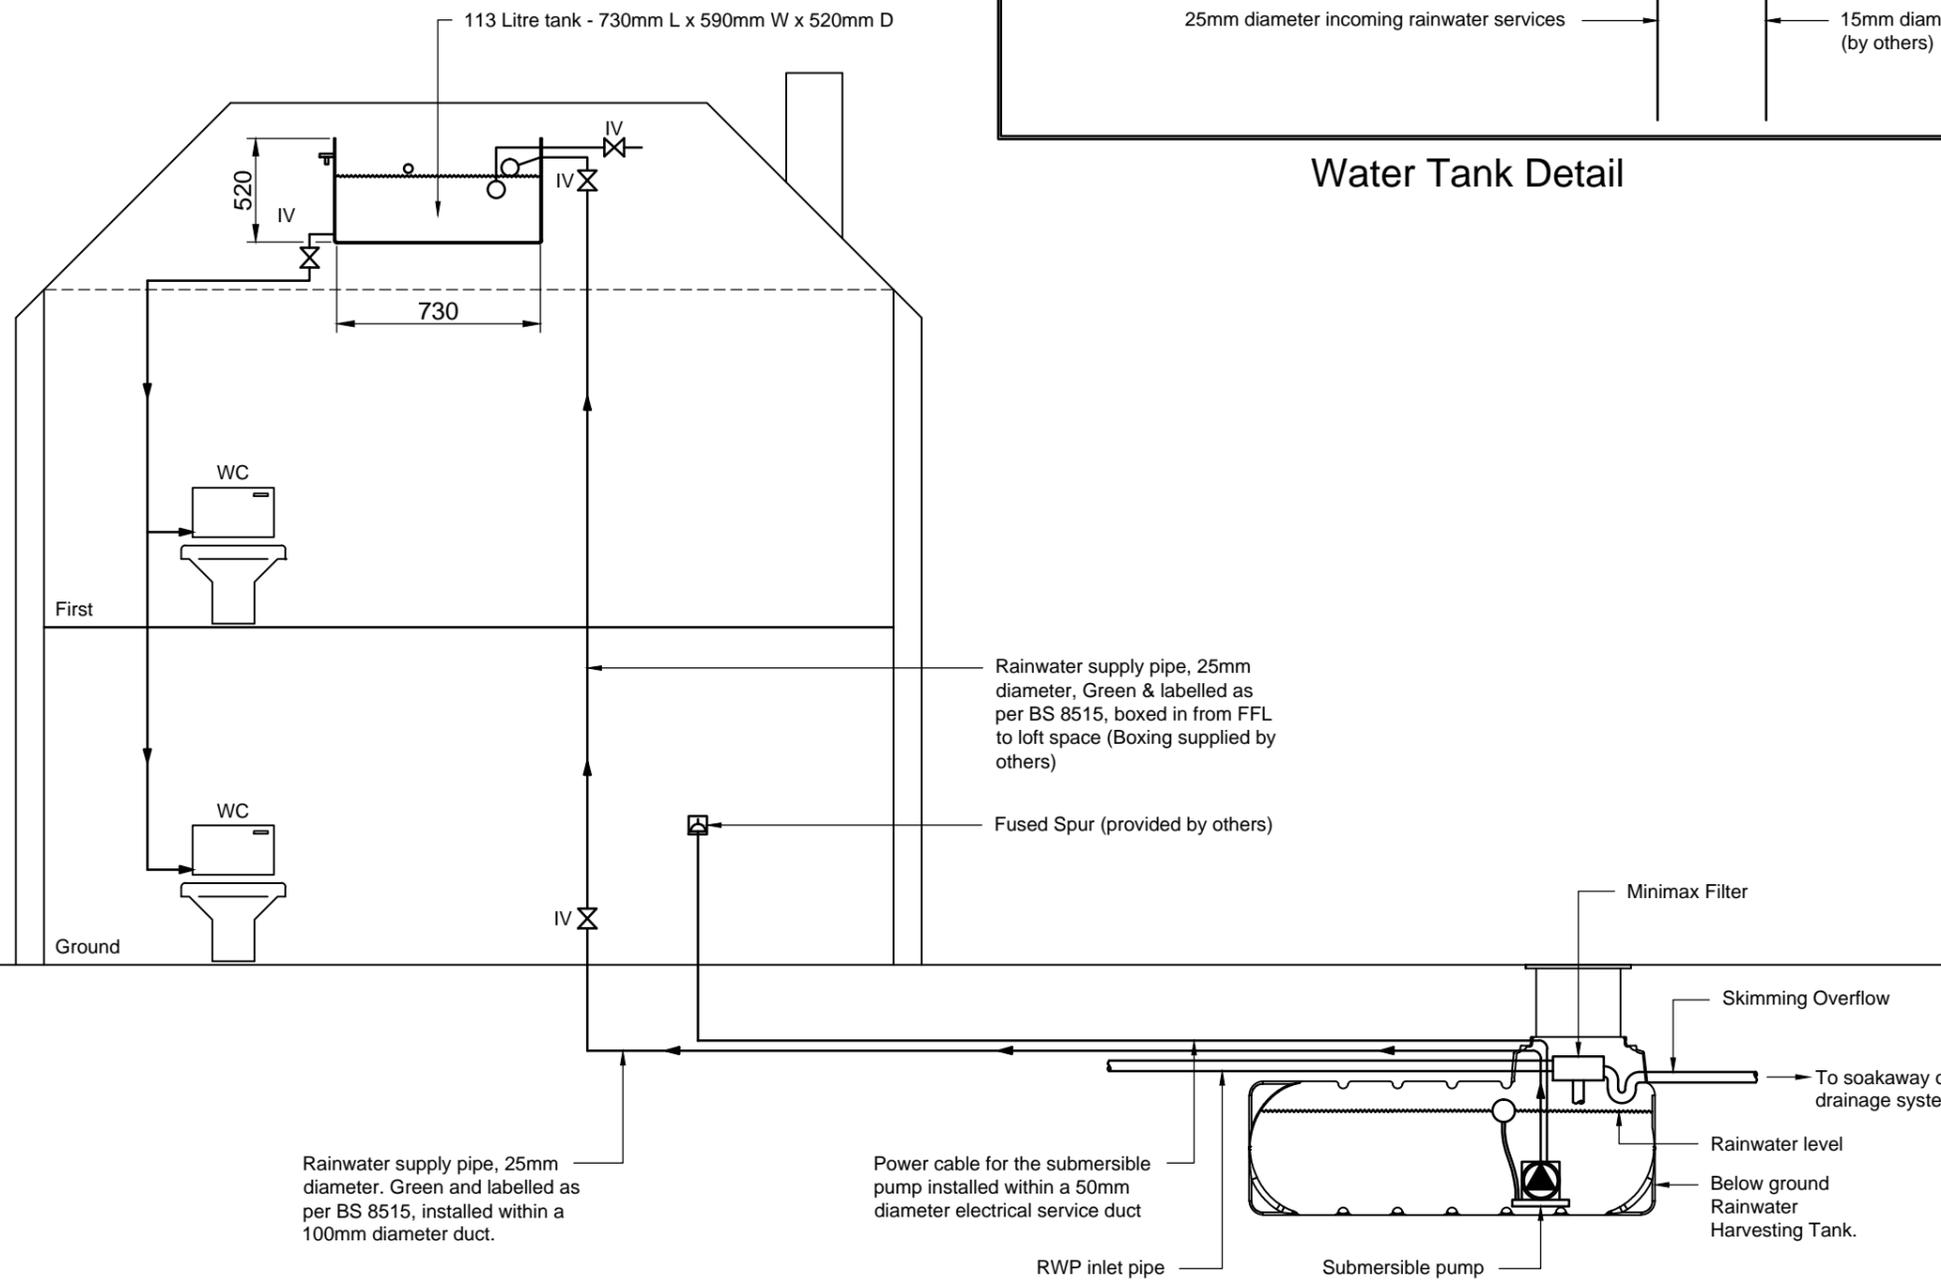

P1	TITLE BLOCK AMENDED	MC	28.03.14
P0	FOR GUIDANCE	PA	02.10.13
REV.	DESCRIPTION	BY	DATE

GRAF GRAF UK Limited

GRAF UK Limited, Willington, Shipston on Stour, Warwickshire, CV36 5AS
 T: 01608 661500 F: 01295 211333
 E: info@grafuk.co.uk www.grafuk.co.uk

DRAWN:	PA	DATE:	02.10.13
CHECKED:	MR	SCALE:	NTS@A3

PROJECT
Rainwater Harvesting Schematic

DESCRIPTION
**Indirect Supply System
 With Header Tank**

DRAWING No.	SK002	REV.	P1
-------------	-------	------	----