


- 320 mm weniger Einbautiefe
- 320 mm less excavation depth
- 320 mm menos de profundidad
- 320 mm moins de profondeur d'installation

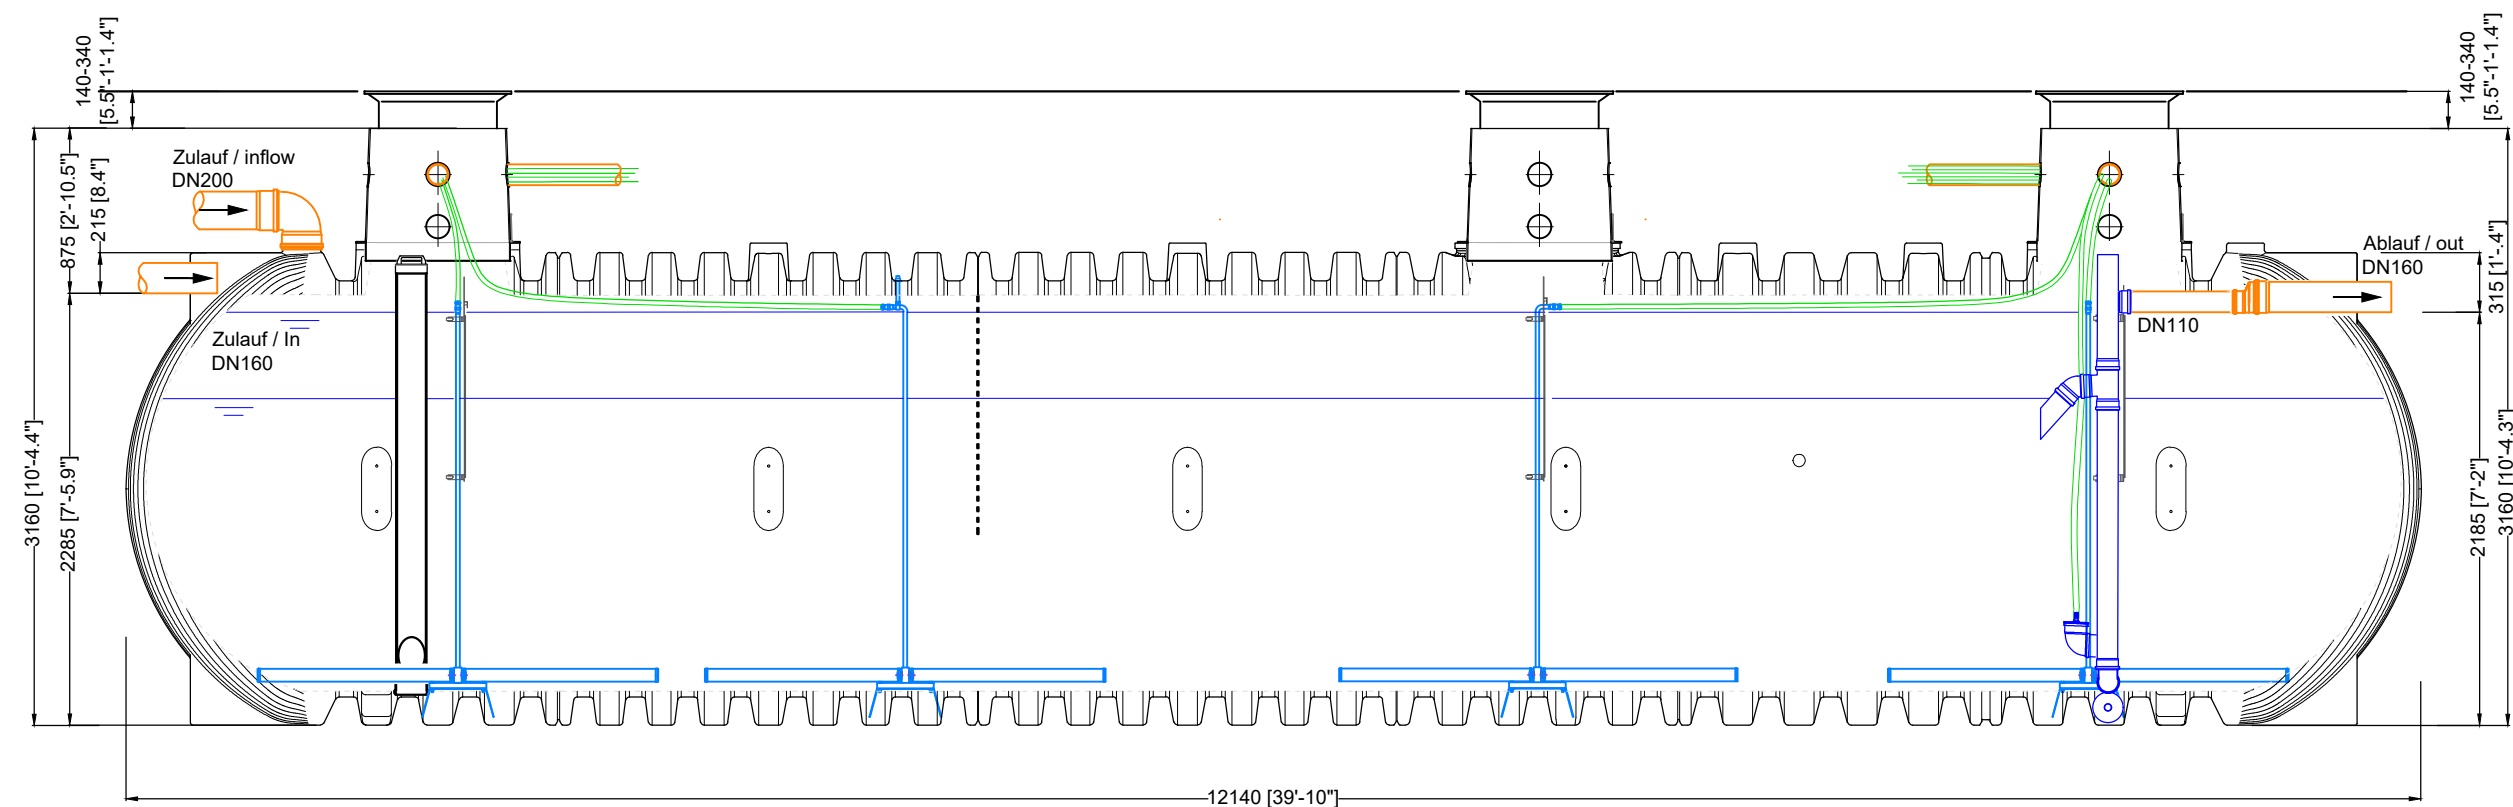

GRAF.