



Grundriss Abwasserbehandlung
Top view wastewater treatment
Plan de mise en oeuvre
Planta tratamiento de aguas residuales
Pianta del trattamento delle acque reflue

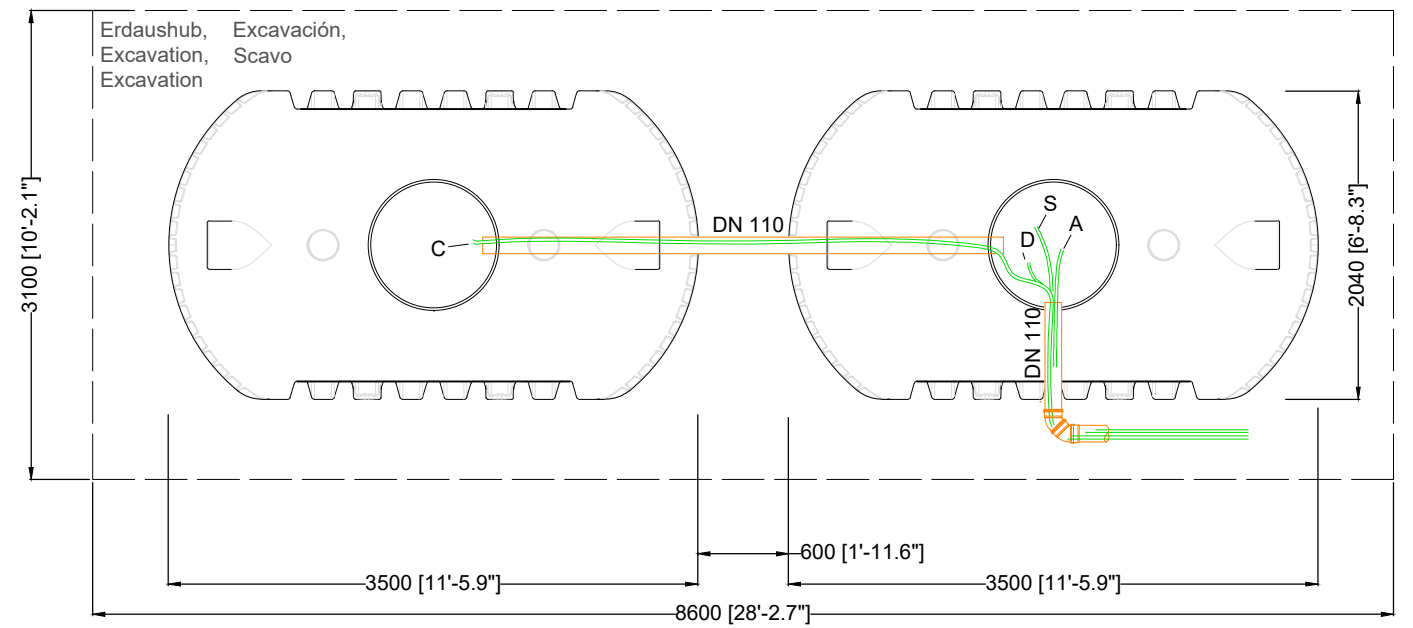

Grundriss Luftschläuche
Top view compressed air
Plan de raccordement des tuyaux d'air
Vista superior tubería aire comprimido
Pianta dei tubi di aria compressa

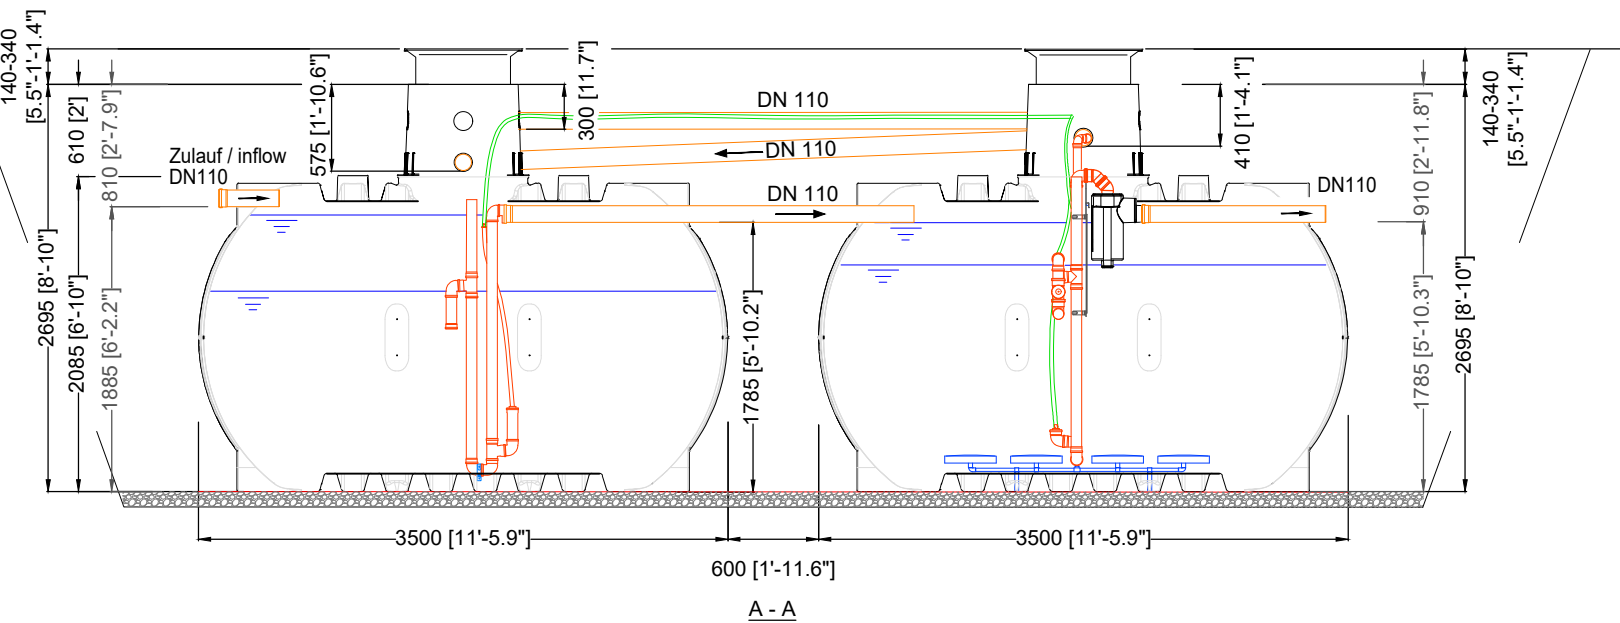

Luftschläuche, Compressed air, Tuyaux de pression, Mangueras de presión, Tubi di aria compressa

A Belüftung Aeration Aération Ventilación Ventilazione	19mm Ø (blau) 19mm Ø (blue) 19mm Ø (bleu) 19mm Ø (azul) 19mm Ø (blu)	D Klarwasserabzug Discharging lifter Évacuation des eaux traitées Drenaje de agua clara Scarico di acqua chiara	13mm Ø (schwarz) 13mm Ø (black) 13mm Ø (noir) 13mm Ø (negro) 13mm Ø (nero)
C Beschickungsheber Charging lifter Transfert Alimentación Alimentazione	13mm Ø (rot) 13mm Ø (red) 13mm Ø (rouge) 13mm Ø (rojo) 13mm Ø (rosso)	S Schlammrückführung Sludge return Recirculation des boues Recirculación lodos Riciccolo dei fanghi	13mm Ø (weiß) 13mm Ø (white) 13mm Ø (blanc) 13mm Ø (blanco) 13mm Ø (bianco)

D Klaro Easy 25 EW - Tankdom Maxi 2 x Carat XL 8500 L / 2 x 2245 gal.			Artikel-Nr. product no. article no. artículo no.
GB Klaro Easy 25 inh. TD-Maxi 2 x Carat XL 8500 L / 2 x 2245 gal.	ES Klaro Easy 25 PE Cúpula Maxi 2 x Carat XL 8500 L / 2 x 2245 gal.	FR Klaro Easy 25 EH Maxi-dôme 2 x Carat XL 8500 L / 2 x 2245 gal.	106170
gezeichnet drawn	ISC	Gewicht weight	2 x 380 kg
Datum date	2024.01.18	Toleranz tolerance	+/- 3%
Maßstab scale	M 1:50	Einheiten units	mm [inch] gal. = US gal.
Otto Graf GmbH Carl-Zeiss-Str. 2-6 DE-79331 Teningen mail@graf.info www.graf.info			