




Grundriss Abwasserbehandlung  
 Top view wastewater treatment  
 Plan de mise en oeuvre  
 Planta tratamiento de aguas residuales  
 Pianta del trattamento delle acque reflue

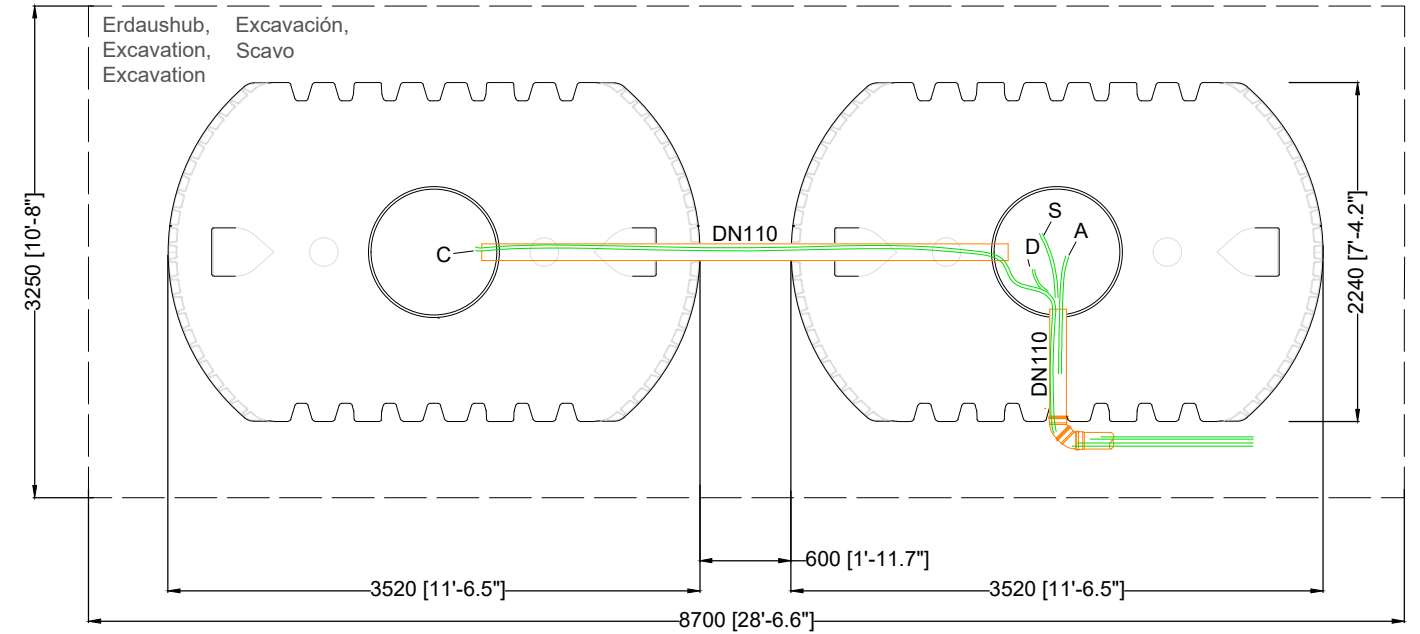

Grundriss Luftschläuche  
 Top view compressed air  
 Plan de raccordement des tuyaux d'air  
 Vista superior tubería aire comprimido  
 Pianta dei tubi di aria compressa

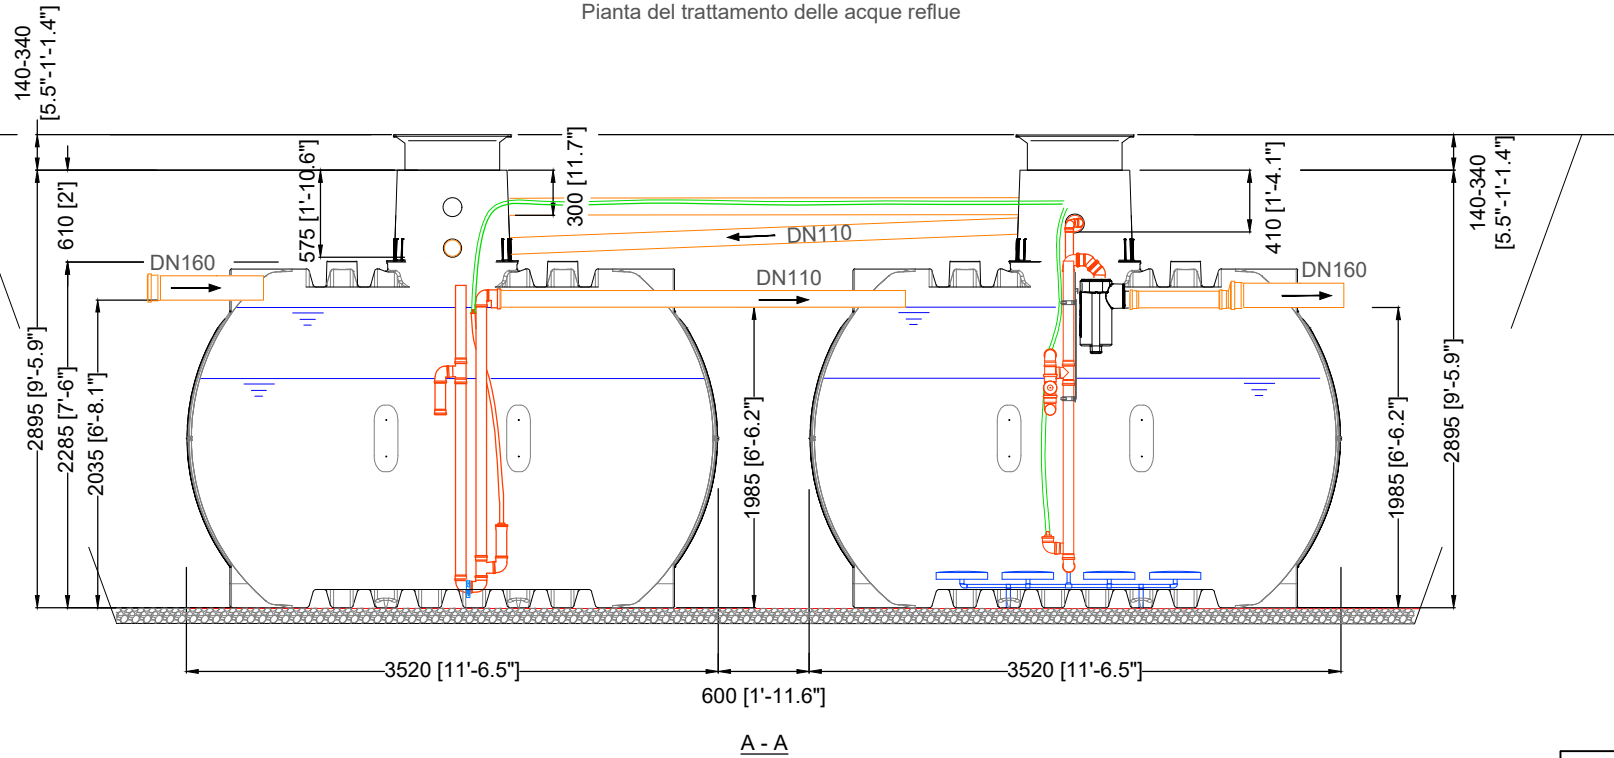

Luftschläuche, Compressed air, Tuyaux de pression, Mangueras de presión, Tubi di aria compressa					
<b>A</b>	Belüftung	19mm Ø (blau)	<b>D</b>	Klarwasserabzug	13mm Ø (schwarz)
	Aeration	19mm Ø (blue)		Discharging lifter	13mm Ø (black)
	Aération	19mm Ø (bleu)		Évacuation des eaux traitées	13mm Ø (noir)
	Ventilación	19mm Ø (azul)		Drenaje de agua clara	13mm Ø (negro)
	Ventilazione	19mm Ø (blu)		Scarico di acqua chiara	13mm Ø (nero)
<b>C</b>	Beschickungsheber	13mm Ø (rot)	<b>S</b>	Schlammrückführung	13mm Ø (weiß)
	Charging lifter	13mm Ø (red)		Sludge return	13mm Ø (white)
	Transfert	13mm Ø (rouge)		Recirculation des boues	13mm Ø (blanc)
	Alimentación	13mm Ø (rojo)		Recirculación lodos	13mm Ø (blanco)
	Alimentazione	13mm Ø (rosso)		Ricircolo dei fanghi	13mm Ø (bianco)

<b>D</b> Klaro Easy 30 EW - Tankdom Maxi 2 x Carat XL 10000 L / 2 x 2642 gal.			Artikel-Nr. product no. article no. <b>106171</b>
<b>GB</b> Klaro Easy 30 inh. TD-Maxi 2 x Carat XL 10000 L / 2 x 2642 gal.	<b>ES</b> Klaro Easy 30 PE Cúpula Maxi 2 x Carat XL 10000 L / 2 x 2642 gal.	<b>FR</b> Klaro Easy 30 EH Maxi-dôme 2 x Carat XL 10000 L / 2 x 2642 gal.	revision
gezeichnet drawn <b>ISC</b>	Gewicht weight <b>2 x 455 kg</b>	<b>Otto Graf GmbH</b> Carl-Zeiss-Str. 2-6 DE-79331 Teningen mail@graf.info www.graf.info	
Datum date <b>2024.01.22</b>	Toleranz tolerance <b>+/- 3%</b>		
Maßstab scale <b>M 1:50</b>	Einheiten units mm [inch] gal. = US gal.		