


Vorklärung / Schlamm-speicher
Pre-treatment / Sludge storage
Traitement primaire / Stockage des boues
Tratamiento primario / Almacenamiento de lodo
Trattamento primario / Stoccaggio dei fanghi

Vorklärung / Schlamm-speicher
Pre-treatment / Sludge storage
Traitement primaire / Stockage des boues
Tratamiento primario / Almacenamiento de lodo
Trattamento primario / Stoccaggio dei fanghi

SBR Reaktor
SBR-reactor
Réacteur-SBR
SBR-reactor
SBR-reattore


SBR Reaktor
SBR-reactor
Réacteur-SBR
SBR-reactor
SBR-reattore


Grundriss Abwasserbehandlung
Top view wastewater treatment
Plan de mise en oeuvre
Planta tratamiento de aguas residuales
Pianta del trattamento delle acque reflue

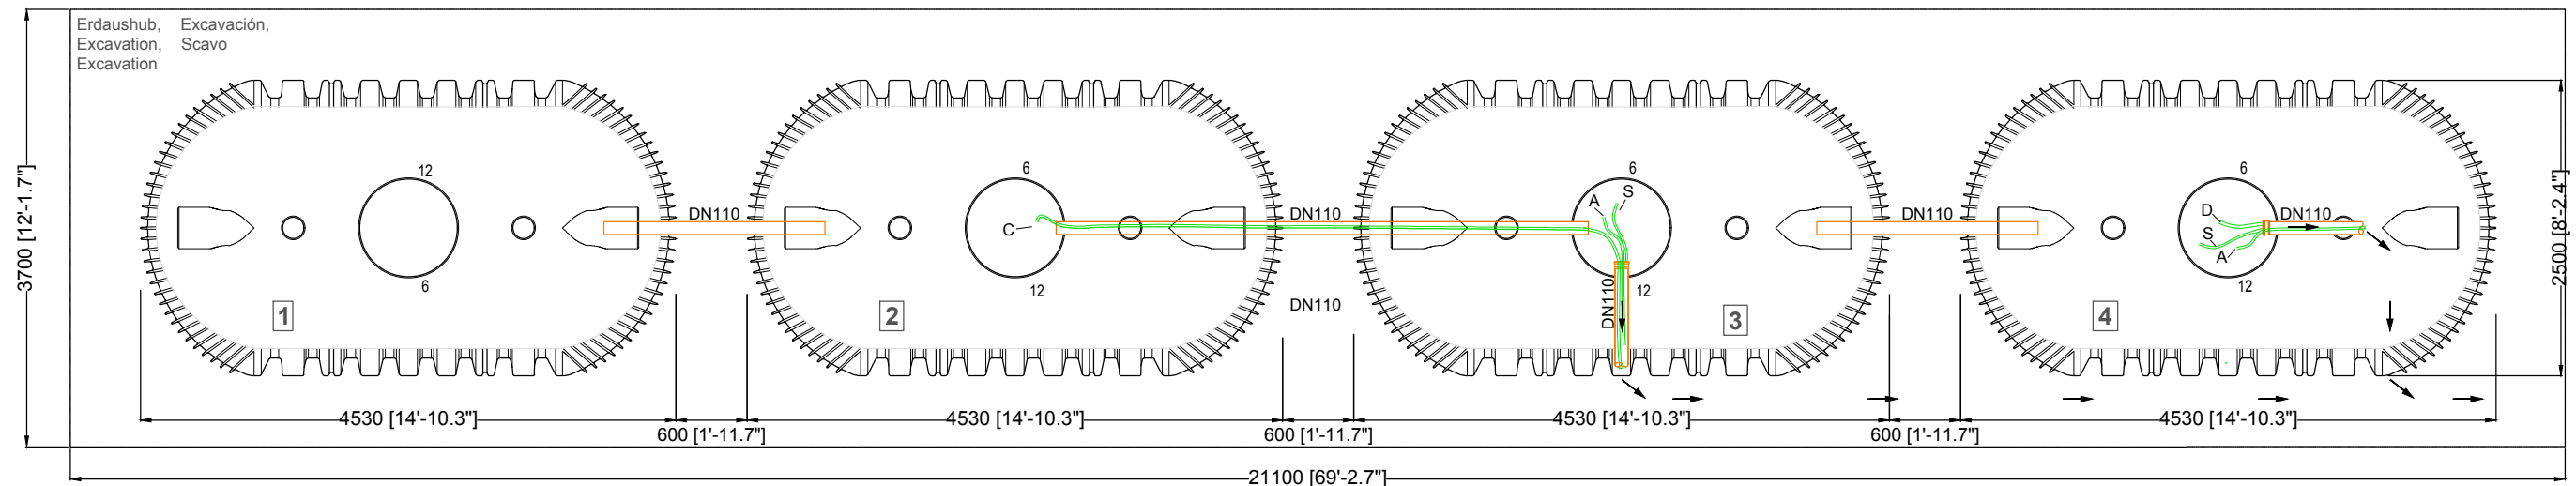


Grundriss Luftschräume
Top view compressed air
Plan de raccordement des tuyaux d'air
Vista superior tubería aire comprimido
Pianta dei tubi di aria compressa

Luftschläuche, Compressed air, Tuyaux de pression, Mangueras de presión, Tubi di aria compressa			
A	Belüftung Aeration Aération Ventilación Ventilazione	25mm Ø (blau) 25mm Ø (blue) 25mm Ø (bleu) 25mm Ø (azul) 25mm Ø (blu)	
C	Beschickungsheber Charging lifter Transfert Alimentación Alimentazione	25mm Ø (rot) 25mm Ø (red) 25mm Ø (rouge) 25mm Ø (rojo) 25mm Ø (rosso)	
D	Klarwasserabzug Discharging lifter Évacuation des eaux traitées Drenaje de agua clara Scarico di acqua chiara	25mm Ø (schwarz) 25mm Ø (black) 25mm Ø (noir) 25mm Ø (negro) 25mm Ø (nero)	
S	Schlammrückführung Sludge return Recirculation des boues Recirculación lodos Ricircolo dei fanghi	19mm Ø (weiß) 19mm Ø (white) 19mm Ø (blanc) 19mm Ø (blanco) 19mm Ø (bianco)	

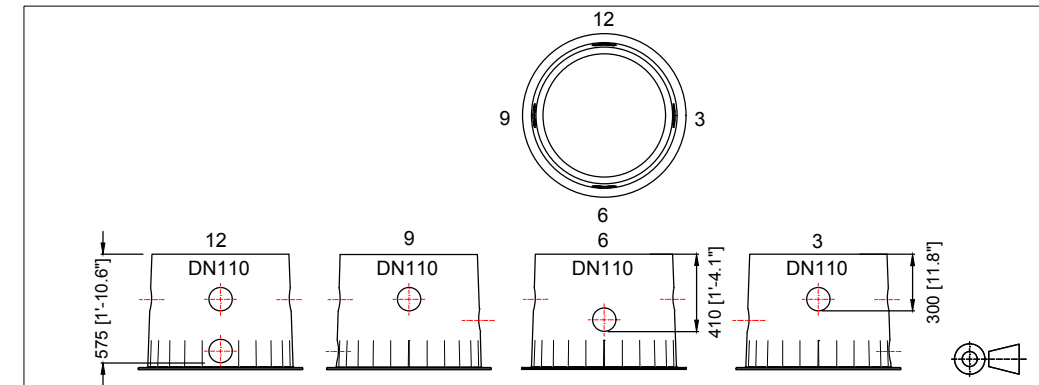

D Klaro Easy 150 EW Tankdom Maxi 4 x Carat XXL 16000 L / 2 x 4226,7 gal.			Artikel-Nr. product no. article no. artículo no. 106127
GB Klaro XXL 150 inh. TD-Maxi 4 x Carat XXL 16000 L / 4226,7 gal.	ES Klaro XXL 150 PE Cúpula Maxi 4 x Carat XXL 16000 L / 4226,7 gal.	FR Klaro XXL 150 EH Maxi-dôme 4 x Carat XXL 16000 L / 4226,7 gal.	Blatt sheets feuille hoja 1 / 2
gezeichnet drawn ISC	Gewicht weight Toleranz tolerance +/- 3%	Otto Graf GmbH Carl-Zeiss-Str. 2-6 DE-79331 Teningen mail@graf.info www.graf.info	
Datum date 2019.05.27	Einheiten units mm [inch] gal. = US gal.		
Maßstab scale M 1:60 / 1:40			

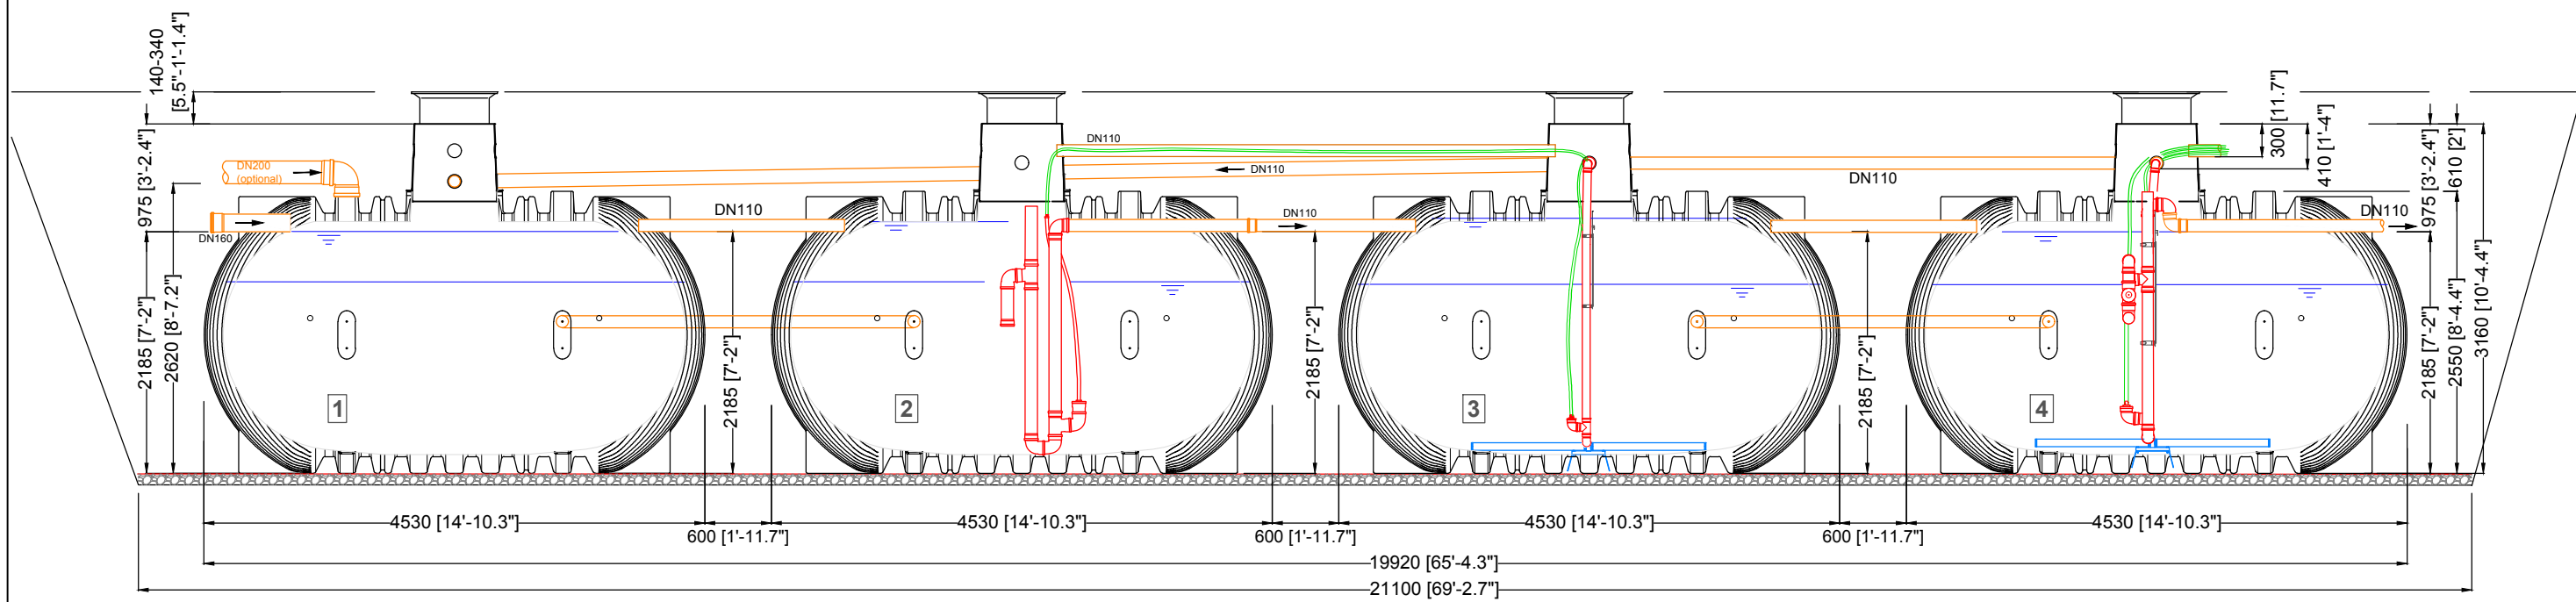


Vorklärung / Schlamm-speicher
 Pre-treatment / Sludge storage
 Traitement primaire / Stockage des boues
 Tratamiento primario / Almacenamiento de lodo
 Trattamento primario / Stoccaggio dei fanghi


Vorklärung / Schlamm-speicher
 Pre-treatment / Sludge storage
 Traitement primaire / Stockage des boues
 Tratamiento primario / Almacenamiento de lodo
 Trattamento primario / Stoccaggio dei fanghi

SBR Reaktor
 SBR-reactor
 Réacteur-SBR
 SBR-reactor
 SBR-reattore

SBR Reaktor
 SBR-reactor
 Réacteur-SBR
 SBR-reactor
 SBR-reattore

A - A

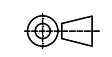

D Klaro Easy 150 EW Tankdom Maxi 4 x Carat XXL 16000 L / 2 x 4226,7 gal.			Artikel-Nr. product no. article no. articulo no. 106127
GB Klaro XXL 150 inh. TD-Maxi 4 x Carat XXL 16000 L / 4226,7 gal.	ES Klaro XXL 150 PE Cúpula Maxi 4 x Carat XXL 16000 L / 4226,7 gal.	FR Klaro XXL 150 EH Maxi-dôme 4 x Carat XXL 16000 L / 4226,7 gal.	Blatt sheets feuille hoja 2 / 2
gezeichnet drawn ISC	Gewicht weight ISC	Otto Graf GmbH Carl-Zeiss-Str. 2-6 DE-79331 Teningen mail@graf.info www.graf.info	
Datum date 2019.05.27	Toleranz tolerance +/- 3%		
Maßstab scale M 1:60	Einheiten units mm [inch] gal. = US gal.		