


Vorklärung / Schlamm-speicher
Pre-treatment / Sludge storage
Traitement primaire / Stockage des boues
Tratamiento primario / Almacenamiento de lodo
Trattamento primario / Stoccaggio dei fanghi

Grundriss Abwasserbehandlung
Top view wastewater treatment
Plan de mise en oeuvre
Planta tratamiento de aguas residuales
Pianta del trattamento delle acque reflue

SBR Reaktor
SBR-reactor
Réacteur-SBR
SBR-reactor
SBR-reattore

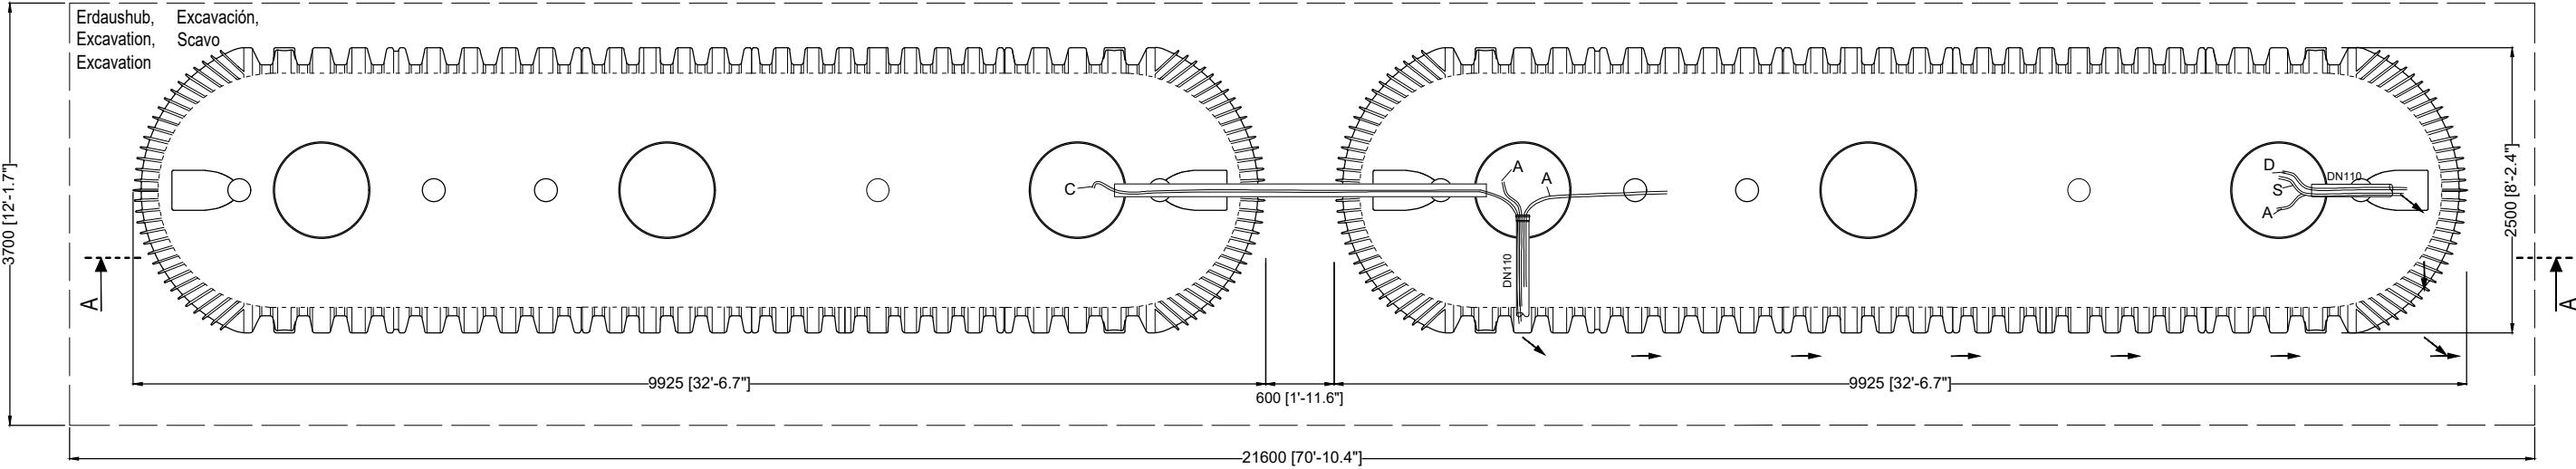


Grundriss Luftschläuche
Top view compressed air
Plan de raccordement des tuyaux d'air
Vista superior tubería aire comprimido
Pianta dei tubi di aria compressa

Luftschläuche, Compressed air, Tuyaux de pression, Mangueras de presión, Tubi di aria compressa

A	Belüftung	25mm Ø (blau)	D	Klarwasserabzug	25mm Ø (schwarz)
	Aeration	25mm Ø (blue)		Discharging lifter	25mm Ø (black)
	Aération	25mm Ø (bleu)		Évacuation des eaux traitées	25mm Ø (noir)
	Ventilación	25mm Ø (azul)		Drenaje de agua clara	25mm Ø (negro)
	Ventilazione	25mm Ø (blu)		Scarico di acqua chiara	25mm Ø (nero)
C	Beschickungsheber	25mm Ø (rot)	S	Schlammrückführung	25mm Ø (weiß)
	Charging lifter	25mm Ø (red)		Sludge return	25mm Ø (white)
	Transfert	25mm Ø (rouge)		Recirculation des boues	25mm Ø (blanc)
	Alimentación	25mm Ø (rojo)		Recirculación lodos	25mm Ø (blanco)
	Alimentazione	25mm Ø (rosso)		Ricircolo dei fanghi	25mm Ø (bianco)

D oneAdvanced 175 EW Tankdom Maxi 2 x Carat XXL 38000 L / 2 x 10038 gal.			Artikel-Nr. product no. article no. artículo no.	105220
GB oneAdvanced 175 inh. TD-Maxi, 2 x Carat XXL 38000 L / 2 x 10038 gal.	ES oneAdvanced 175 PE Cúpula Maxi, 2 x Carat XXL 38000 L / 2 x 10038 gal.	FR oneAdvanced 175 EH Maxi-dôme, 2 x Carat XXL 38000 L / 2 x 10038 gal.	revision	1 / 2
gezeichnet drawn ISC	Gewicht weight	Otto Graf GmbH Carl-Zeiss-Str. 2-6 DE-79331 Teningen mail@graf.info www.graf.info		
Datum date 2022.11.15	Toleranz tolerance +/- 3%			
Maßstab scale M 1:60	Einheiten units mm [inch] gal. = US gal.			



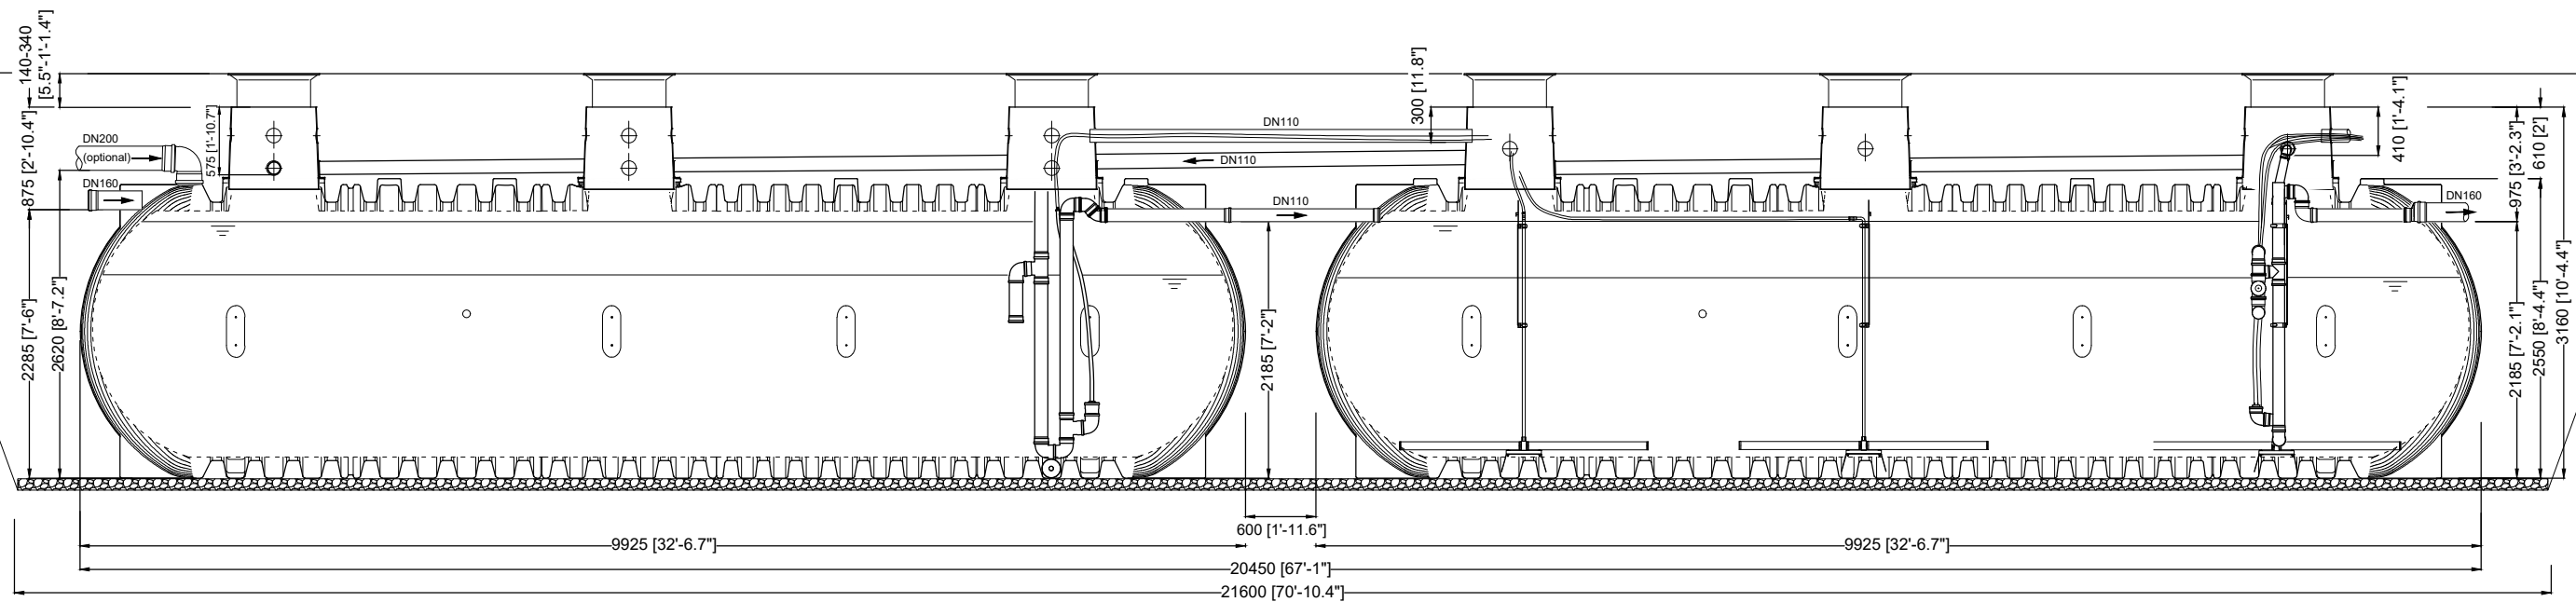

Vorklärung / Schlamm-speicher
Pre-treatment / Sludge storage
Traitement primaire / Stockage des boues
Tratamiento primario / Almacenamiento de lodo
Trattamento primario / Stoccaggio dei fanghi

A - A

SBR Reaktor
SBR-reactor
Réacteur-SBR
SBR-reactor
SBR-reattore

D oneAdvanced 175 EW Tankdom Maxi 2 x Carat XXL 38000 L / 2 x 10038 gal.			Artikel-Nr. product no. article no. artículo no.	105220
GB oneAdvanced 175 inh. TD-Maxi, 2 x Carat XXL 38000 L / 2 x 10038 gal.	ES oneAdvanced 175 PE Cúpula Maxi, 2 x Carat XXL 38000 L / 2 x 10038 gal.	FR oneAdvanced 175 EH Maxi-dôme, 2 x Carat XXL 38000 L / 2 x 10038 gal.	revision	2 / 2
gezeichnet drawn ISC	Gewicht weight	Otto Graf GmbH Carl-Zeiss-Str. 2-6 DE-79331 Teningen mail@graf.info www.graf.info		
Datum date 2022.11.15	Toleranz tolerance +/- 3%			
Maßstab scale M 1:60	Einheiten units mm [inch] gal. = US gal.			